

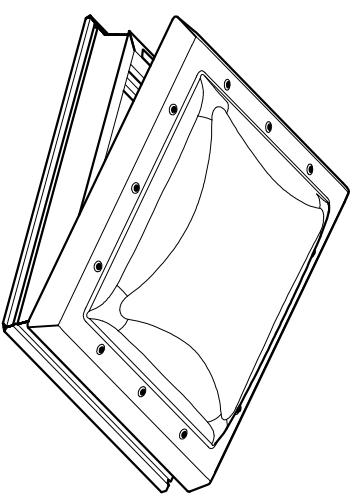
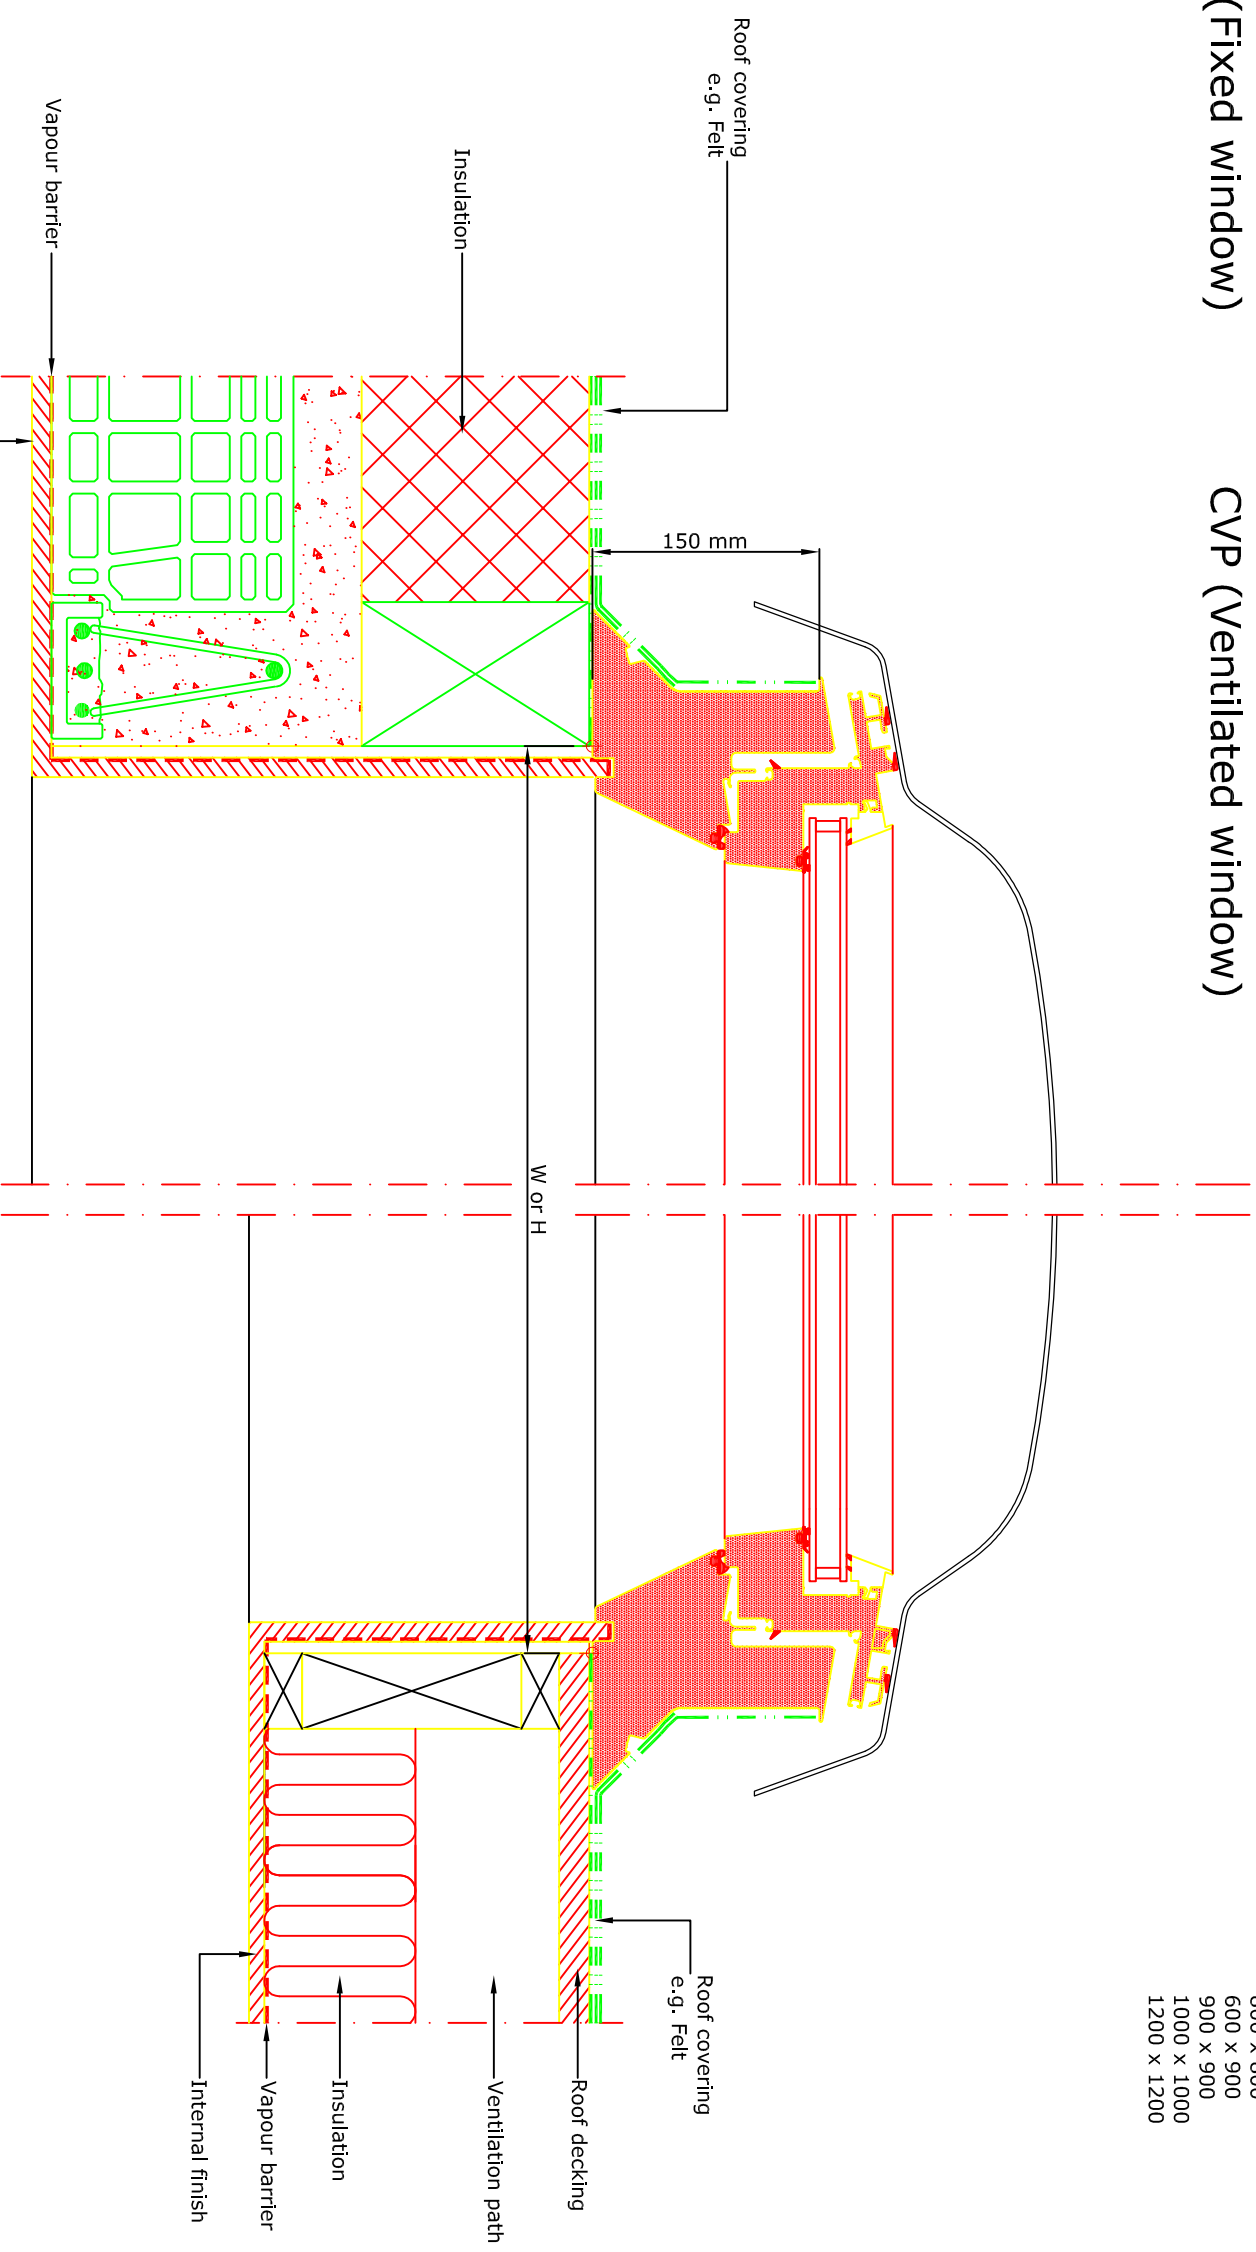


CFP (Fixed window)

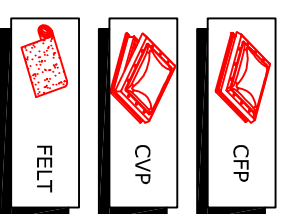

CVP (Ventilated window)

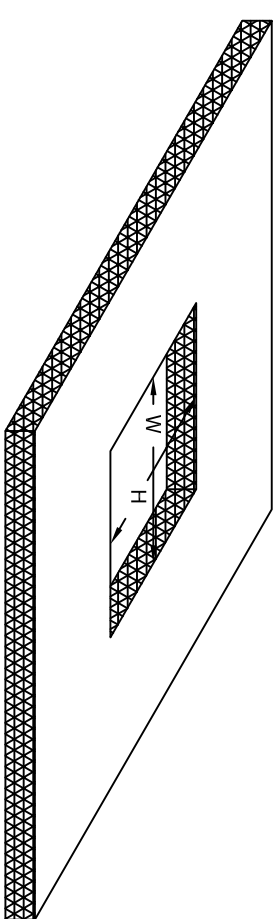

For installation of VELUX roof windows, it should be ensured that the valid building regulations and requirements of the fire authorities are met.

© VELUX GROUP    ® VELUX, VELUX logo are registered trademarks



VELUX A/S  
Product Management  
Installation support

Roof window CFP and CVP.  
Installed into roofing felt.  
Roof construction concrete and rafters.

Date 11.10.07  
All measurement in mm

File name  
M\_000449

Drawing no.

SCO VELUX / MARSTER